

- Key:**
- Lease Area (15.01m<sup>2</sup>)
  - Easement (3m)
  - Access Over Easement
  - Pole
  - Stay
  - Overhead Line

**TITLE BOUNDARIES BASED ON THE NATIONAL POLYGON DATASET**

© Crown copyright material is reproduced with the permission of HM Land Registry under delegated authority from the Controller of HMSO

**Notes:**

Coordinate System: British National Grid  
Projection: Transverse Mercator  
Datum: OSGB 1936

**Signed:**

**Date:**

**Grantor:**  
Olivers Battery Parish Council

**Location:**  
Olivers Battery Road South, Olivers Battery,  
Winchester, Hampshire, SO22 4JQ

**Coords:** 445863, 127881

**Scheme Name:**  
Oliver's Battery, SO22 4EU

**Drawing Name:**  
Lease Plan


**Drawing No:** 25000850\_PLN\_LE\_1.1

Rev	Date	Description
-	20.02.2025	First Issue

**Drawn:** MR  
**Approved:** TW  
**Sheet No:** 1 of 1  
**Sheet Size:** A3



Plan produced on behalf of Southern Electric Power Distribution PLC.  
BASED UPON THE ORDNANCE SURVEY MAP WITH THE SANCTION  
OF THE CONTROLLER OF HM STATIONERY OFFICE.  
CROWN COPYRIGHT RESERVED. © OS LICENCE No. 100019808.

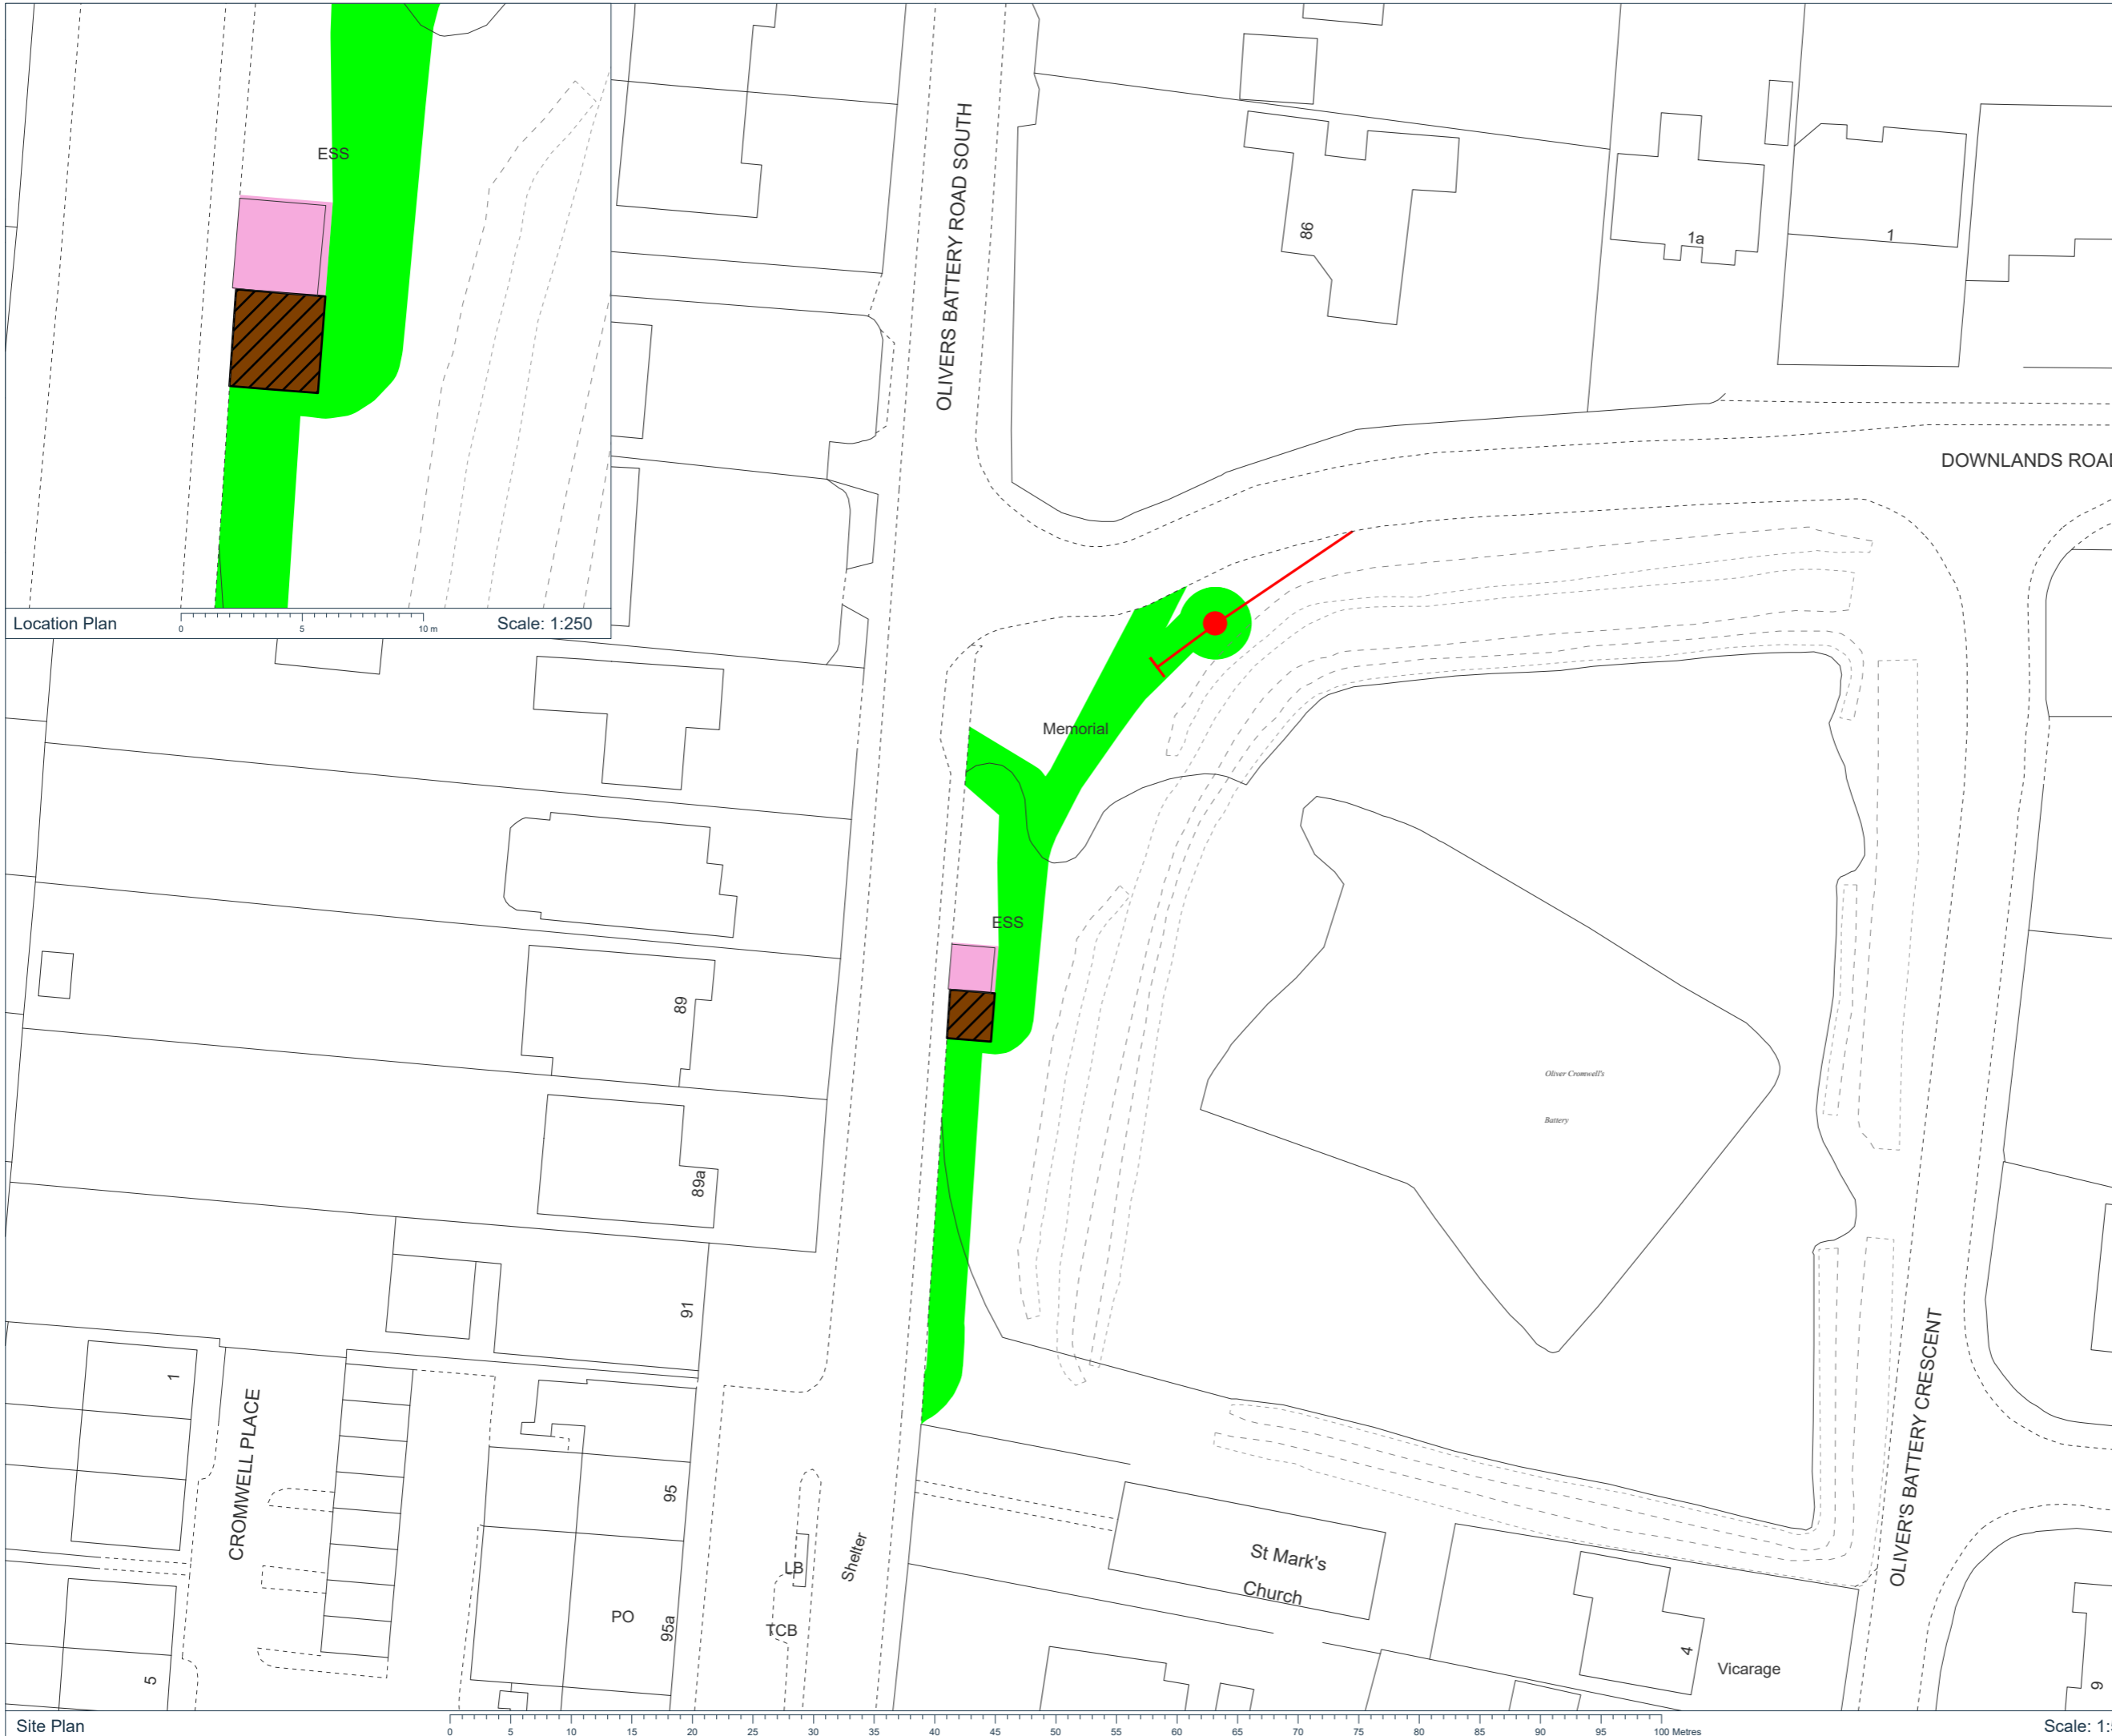

Location Plan Scale: 1:250

Site Plan Scale: 1:500

Drawing Location: C:\Users\martin\_russ\Documents\Oliver's Battery SO22 4EU 25000850 - Geomatics\01 DM Plans\20250214\_25000850\_PLN\_LE\_1.aprx